



TLORIS PRITLIČJA M 1:200

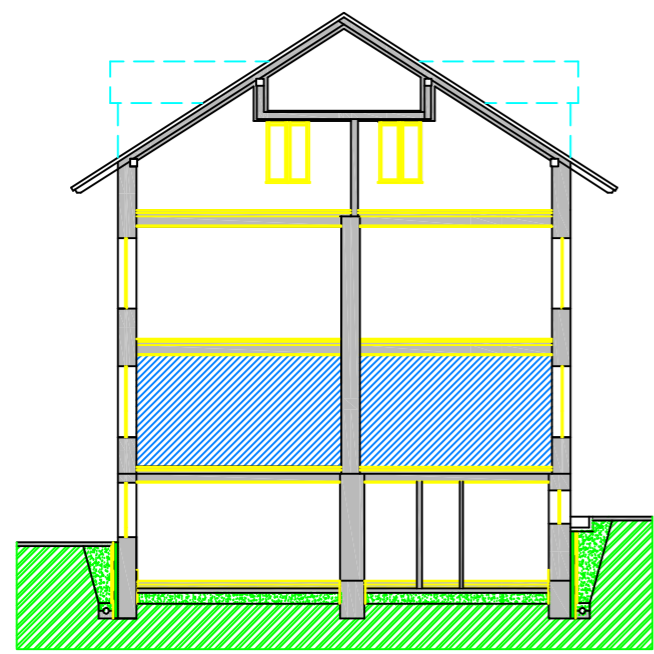

PREREZ A-A M 1:200

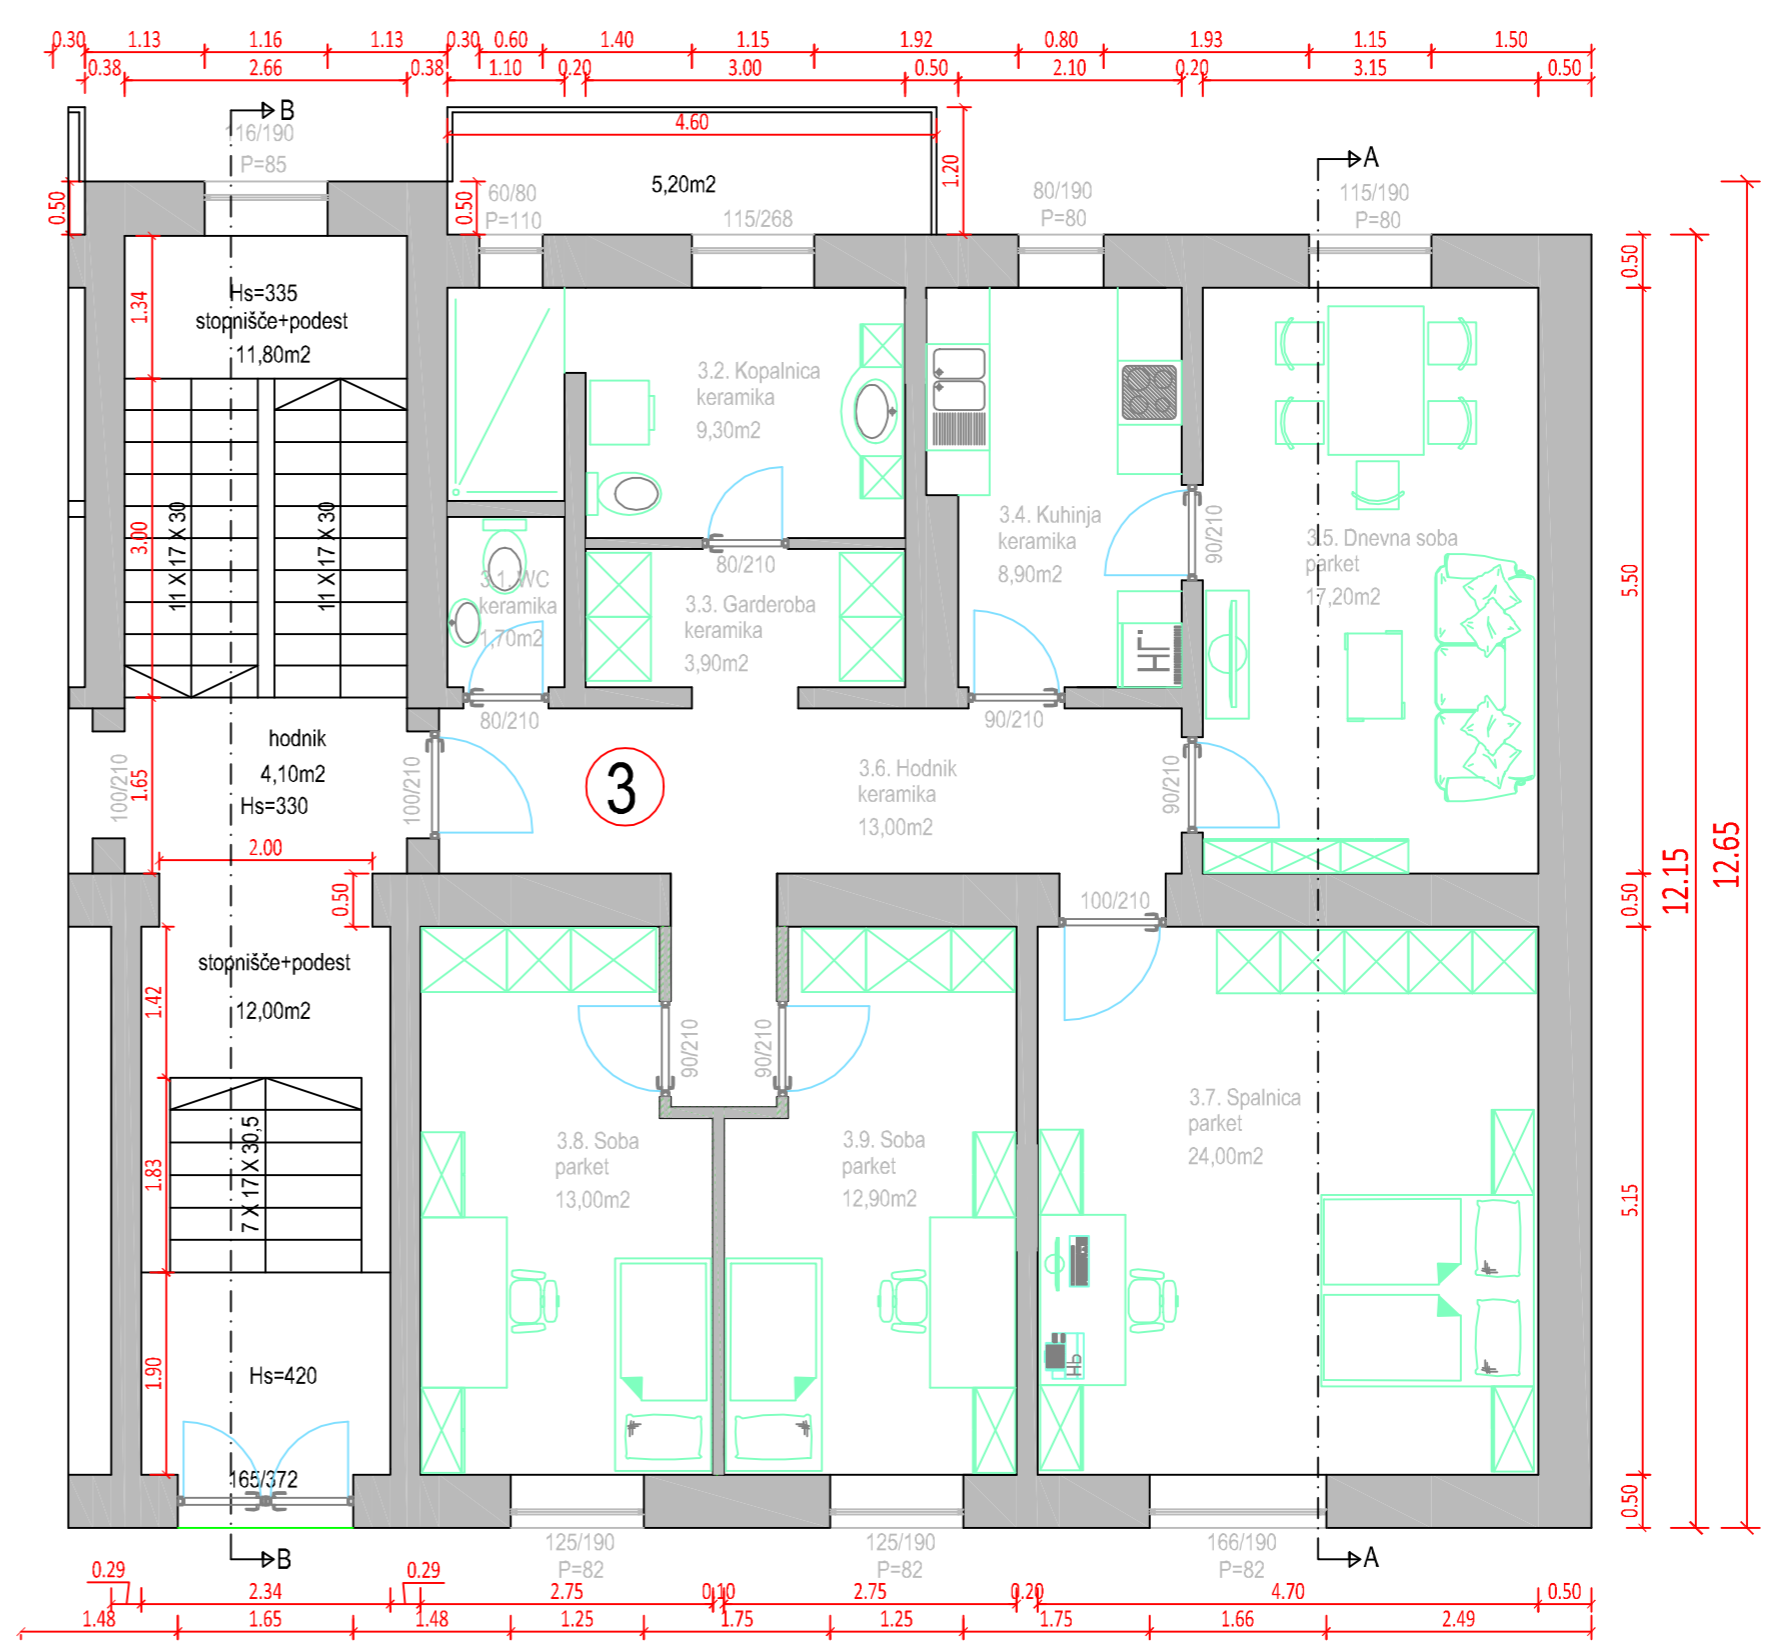

TLORIS PRITLIČJA M 1:70

STANOVANJE 3 M 1:70

